
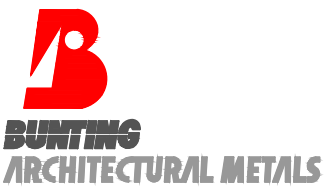


PRECAST CONCRETE  
OR C.M.U BY OTHERS

SCREW VDRS-TC4/40

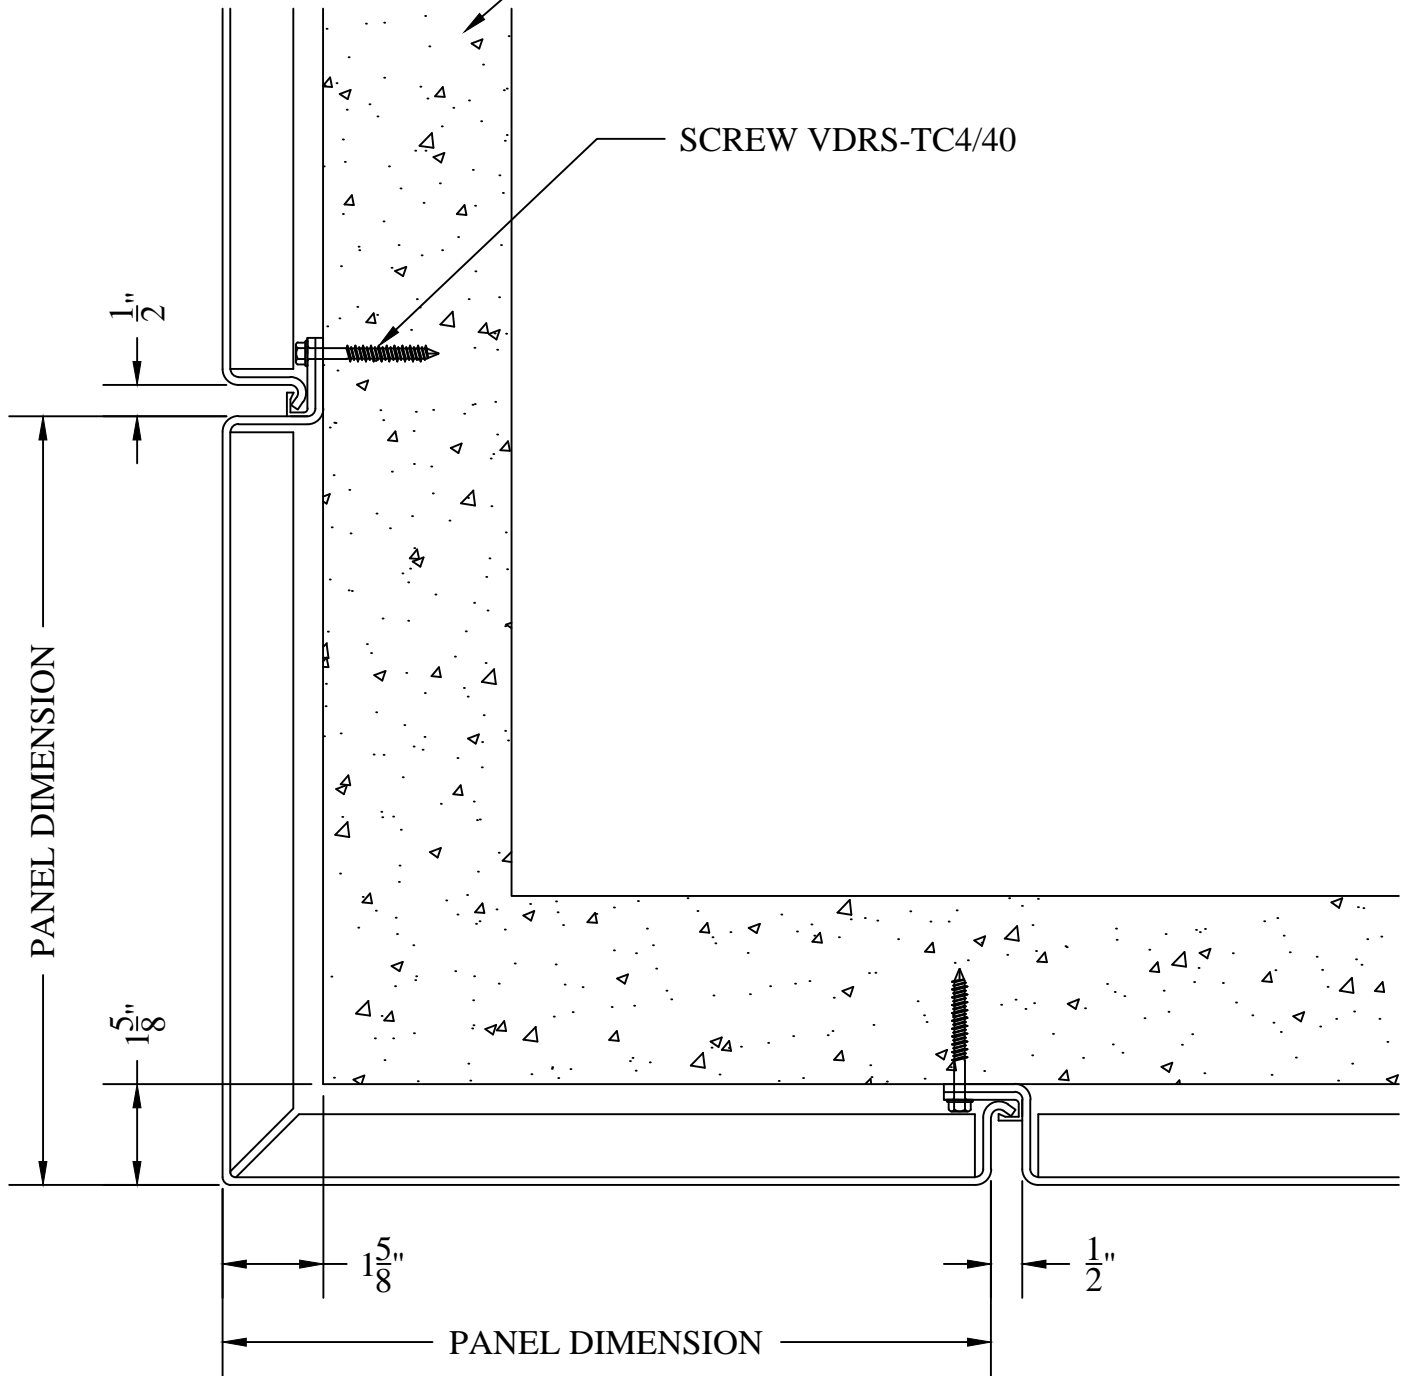

Bunting Architectural Metals  
20 River Road  
Verona, PA 15147  
Tel. - 412-820-2200  
Fax - 412-820-4404  
www.buntingarchitecturalmetals.com

DATE: OCTOBER 1, 2015

SYSTEM:

**VISION DRYSEAL RAINSCREEN**

DETAIL:

**7/C - FASCIA TO SOFFIT**